


NOTES:

1. **COA - APPROVED METER CENTER FURNISHED AND INSTALLED BY CONTRACTOR AND MAINTAINED BY OWNER.**
2. **METER CENTERS WITH RING TYPE DESIGN SHALL BE FURNISHED BY CONTRACTOR WITH SCREW TYPE RINGS APPROVED BY COA.**
3. **LINE-SIDE DISCONNECT WITH OVERCURRENT DEVICE IS REQUIRED.**
4. **LOAD-SIDE SERVICE DISCONNECTS AND OVERCURRENT DEVICES ARE REQUIRED.**
5. **ALL CONDUCTORS AND CONDUITS SHALL BE FURNISHED AND INSTALLED BY CONTRACTOR AND MAINTAINED BY OWNER.**
6. **ALL CONNECTIONS IN THE TRANSFORMER WILL BE MADE BY COA.**

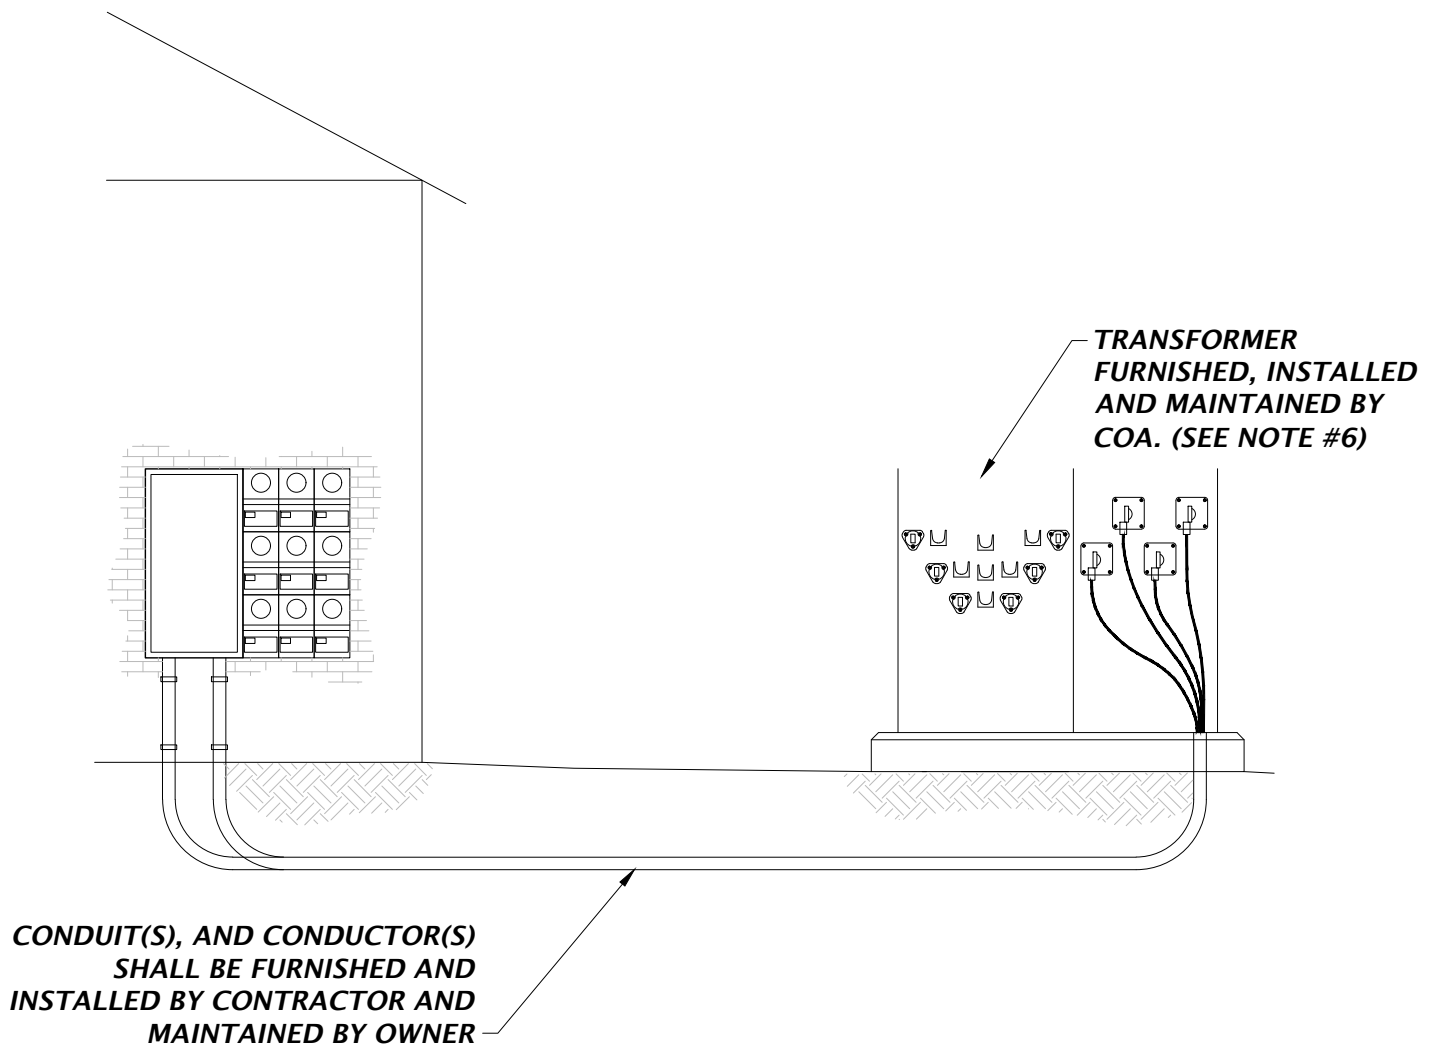

569

**UNDERGROUND NON-RESIDENTIAL SERVICE
NTS**

