


* SHOULDER MAY BE PAVED OR UNPAVED

CITY OF ALACHUA RESIDENTIAL DRIVEWAY CONNECTION PROFILE VIEW - SWALE, NO PIPE CULVERT

NTS

GENERAL NOTES FOR DRIVEWAY CONNECTIONS:

1. EACH PROPERTY HAS THE RIGHT TO MAKE ONE DRIVEWAY CONNECTION TO AN ADJACENT CITY ROAD UNLESS A SAFETY ISSUE MAKES THE CONNECTION DANGEROUS TO THE PROPERTY OWNERS OR ROADWAY USERS.
2. JOINT USE DRIVEWAYS ARE ENCOURAGED.
3. A ONE-WAY-IN CONNECTION AND A ONE-WAY-OUT CONNECTION COUNT AS ONE DRIVEWAY CONNECTION. THE SEPARATION OF THE "IN" AND "OUT" DRIVEWAYS SHALL BE DICTATED BY SAFETY CONSIDERATIONS, BUT SHALL NOT BE LESS THAN 20 FEET.
4. DRIVEWAY CONNECTIONS SHALL ADHERE TO FDOT CHAPTER 14-97 ACCESS MANAGEMENT CLASSIFICATION SYSTEM AND STANDARDS.
5. TWO DRIVEWAY CONNECTIONS MAY BE CONSIDERED, CONDITIONS PERMITTING, AND IF THE CONNECTIONS MEET FDOT ACCESS STANDARDS.

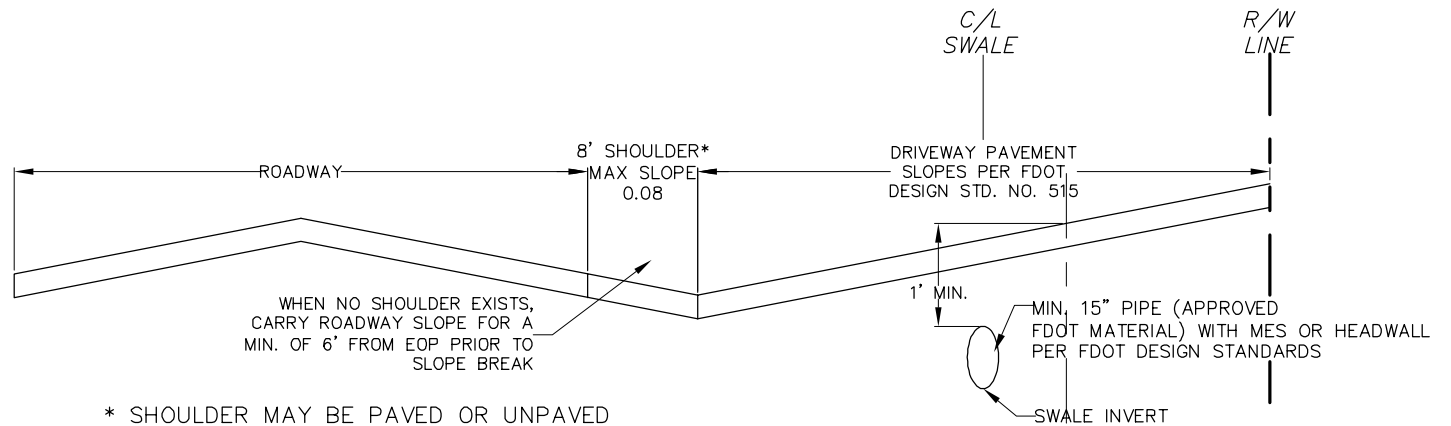

* SHOULDER MAY BE PAVED OR UNPAVED

CITY OF ALACHUA RESIDENTIAL DRIVEWAY CONNECTION PROFILE VIEW - PIPE CULVERT

NTS