


Tech: Plot Date: May 12, 2009 3:46pm Filename: F:\2009\ENGINEERING\09-0150-ALCH-DWY-DTLS.dwg

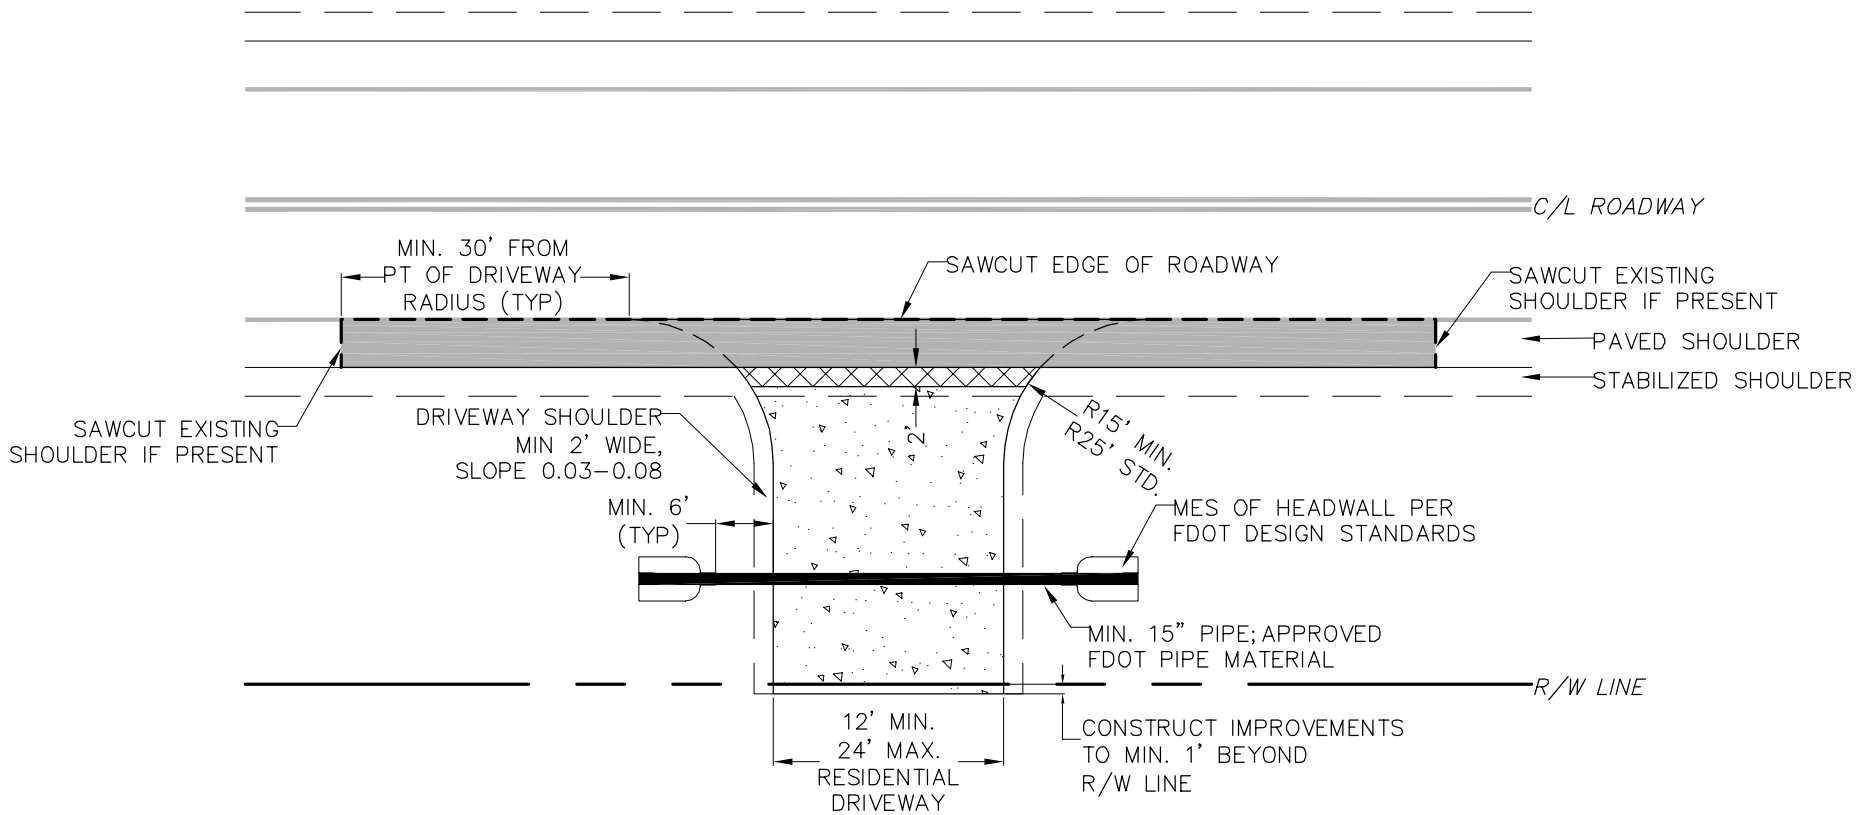

**CITY OF ALACHUA RESIDENTIAL DRIVEWAY CONNECTION  
 PLAN VIEW - CONCRETE DRIVEWAY**

SCALE 1"=20'

- |   |   |
|---|---|
| <p> <b>SUBGRADE</b><br/>         NON-YIELDING BASE-MIX 12" LBR 40 MIN.<br/> <b>BASE</b><br/>         8"-10" LIMEROCK BASE COMPACTED IN 2 LIFTS<br/>         TO 98% AASHTO T-18; EXTEND 2' BEYOND<br/>         PAVED SHOULDER OR BEYOND EDGE OF<br/>         ROADWAY PAVEMENT IF THERE IS NO PAVED<br/>         SHOULDER<br/> <b>ASPHALT</b><br/>         1 1/2 INCHES SP-9.5       </p> | <p> <b>SUBGRADE</b><br/>         NON-YIELDING SUBGRADE ONLY<br/> <b>CONCRETE</b><br/>         4" THICK 3000 PSI CONCRETE       </p> <p> <b>SUBGRADE</b><br/>         NON-YIELDING SUBGRADE ONLY<br/> <b>CONCRETE</b><br/>         8"-10" THICK 3000 PSI CONCRETE       </p> |
|---|---|