





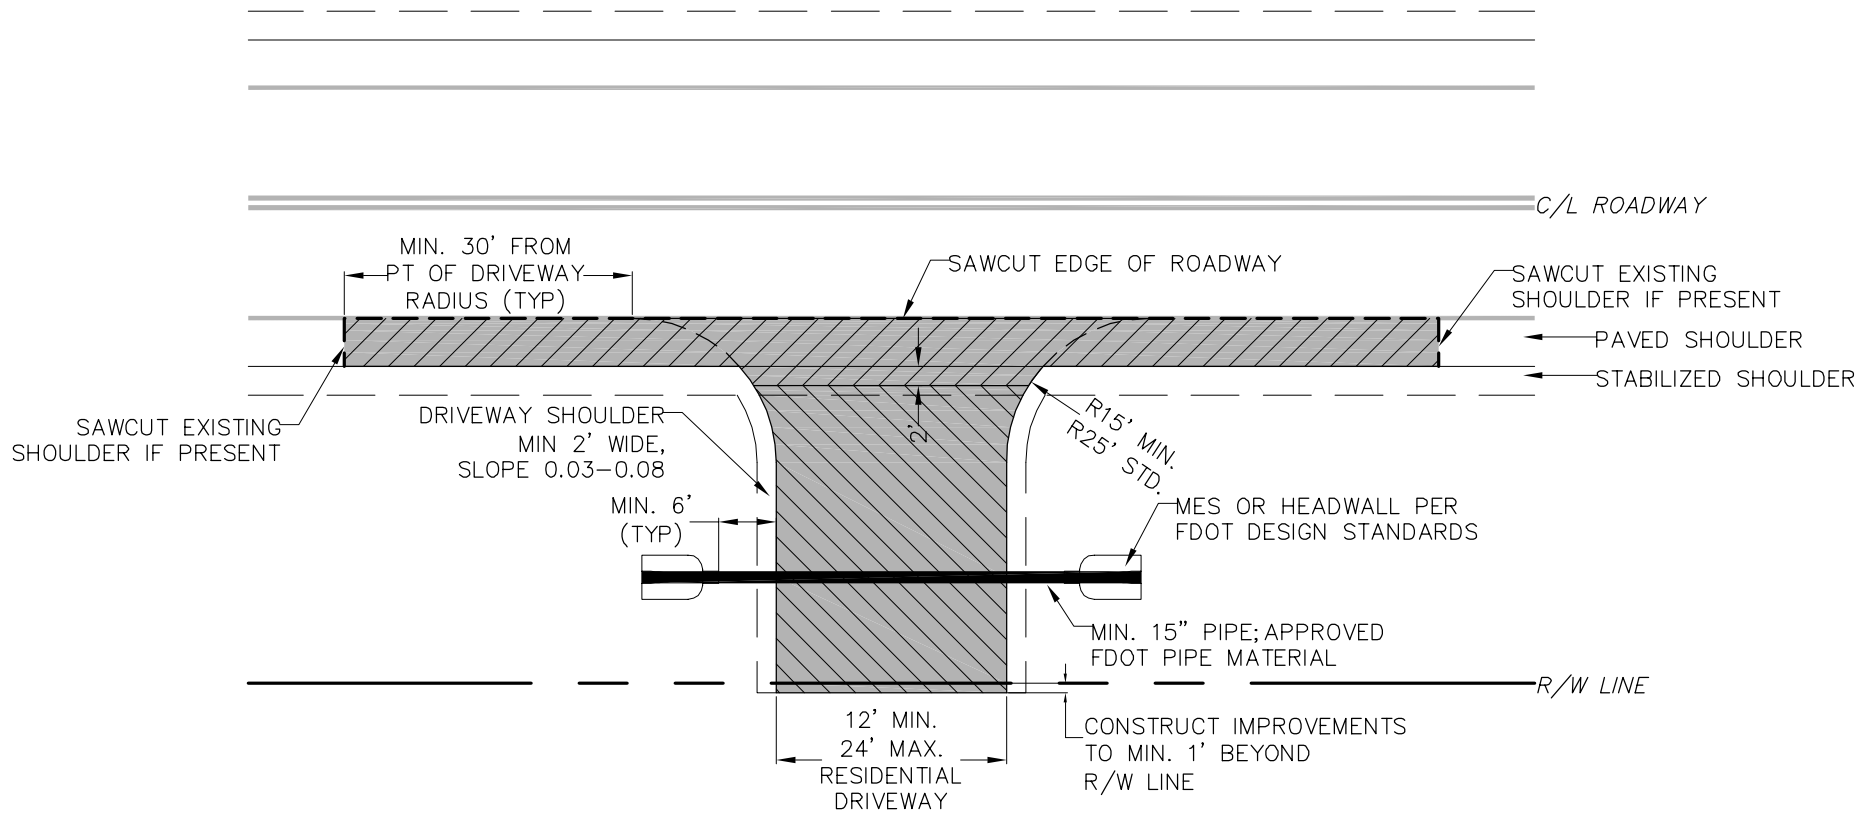


Plot Date: May 12, 2009 3:41pm Filename: F:\2009\09-0150\ENGINEERING\09-0150-ALCH-DWY-DTLS.dwg

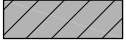

CITY OF ALACHUA RESIDENTIAL DRIVEWAY CONNECTION  
 PLAN VIEW - ASPHALT DRIVEWAY

SCALE 1"=20'

- |  |  |
|--|--|
| <p> SUBGRADE<br/>         NON-YIELDING SUBGRADE LBR 40</p> <p> BASE<br/>         8"-10" LIMEROCK BASE COMPACTED IN 2 LIFTS<br/>         TO 98% AASHTO T-180; EXTEND 2' BEYOND<br/>         PAVED SHOULDER OR BEYOND EDGE OF<br/>         ROADWAY PAVEMENT IF THERE IS NO PAVED<br/>         SHOULDER</p> <p> ASPHALT<br/>         1 1/2 INCHES SP-9.5</p> | <p> SUBGRADE<br/>         NON-YIELDING SUBGRADE LBR 40</p> <p> BASE<br/>         6" LIMEROCK BASE, COMPACTED IN SINGLE<br/>         LIFT TO 98% AASHTO T-180</p> <p> ASPHALT<br/>         1 1/2 INCHES SP-9.5</p> |
|--|--|